

NEW CRIMSON MODEL  
GROUND FLOOR PLAN

SCALE 1/8" = 1'-0"

MARCH 29, 2017

AREA = 1532 sq.ft.

GARAGE AREA = 925 sq.ft.

UNHEATED ATTIC STORAGE = 453 sq.ft.




CRIMSON RIDGE  
DEVELOPMENT

MODEL HOME

Scale 1/8" = 1'-0"

June 8, 2017

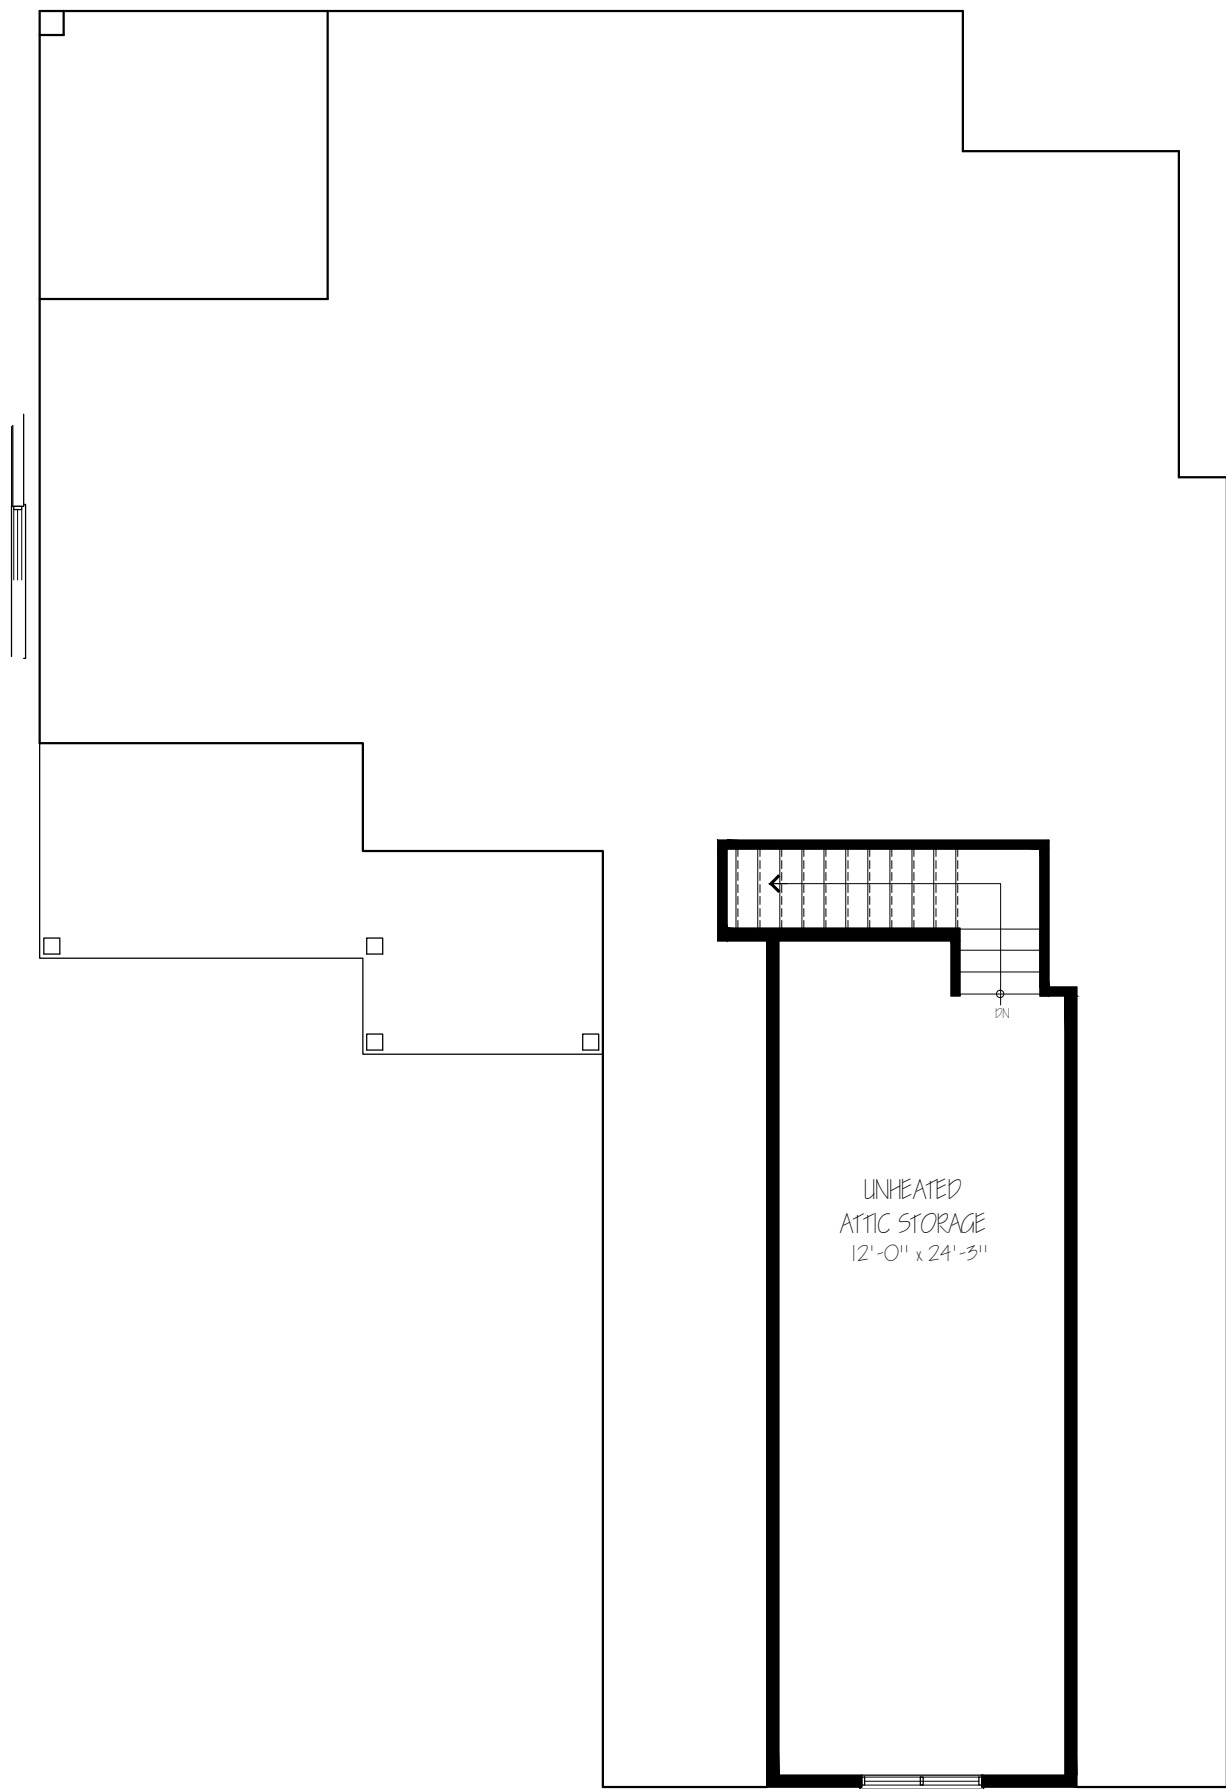


NEW CRIMSON MODEL  
ATTIC STORAGE

SCALE 1/8" = 1'-0"

MARCH 29, 2017

UNHEATED ATTIC STORAGE = 453 sq.ft.

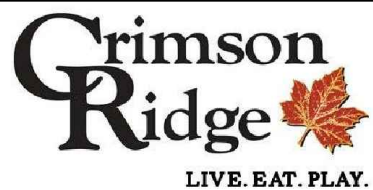

CRIMSON RIDGE  
 DEVELOPMENT

MODEL HOME

Scale 1/8" = 1'-0"

June 2017